

CONCEPTUAL



Know what's below.
Call before you dig.

NOT FOR CONSTRUCTION



Parametrix

DRAWN: ML
CHECKED: AL
DESIGNED: ML
APPROVED: AL


ADDRESS:
800 Bancroft Way, Ste 203
Berkeley, CA 94710
(510) 343-6400

CITY OF ALBANY
SANTA FE TRAFFIC CALMING
SANTA FE AVE FROM KEY ROUTE BLVD TO SOUTH OF MARIN AVE

REVISIONS		DATE	SCALE
NO.	DESCRIPTION	06/21/2024	1" = 30'
		PMX PROJECT NO.	474-8976-001
		DRAWING	P-1
		SHEET NO.	1 OF 4

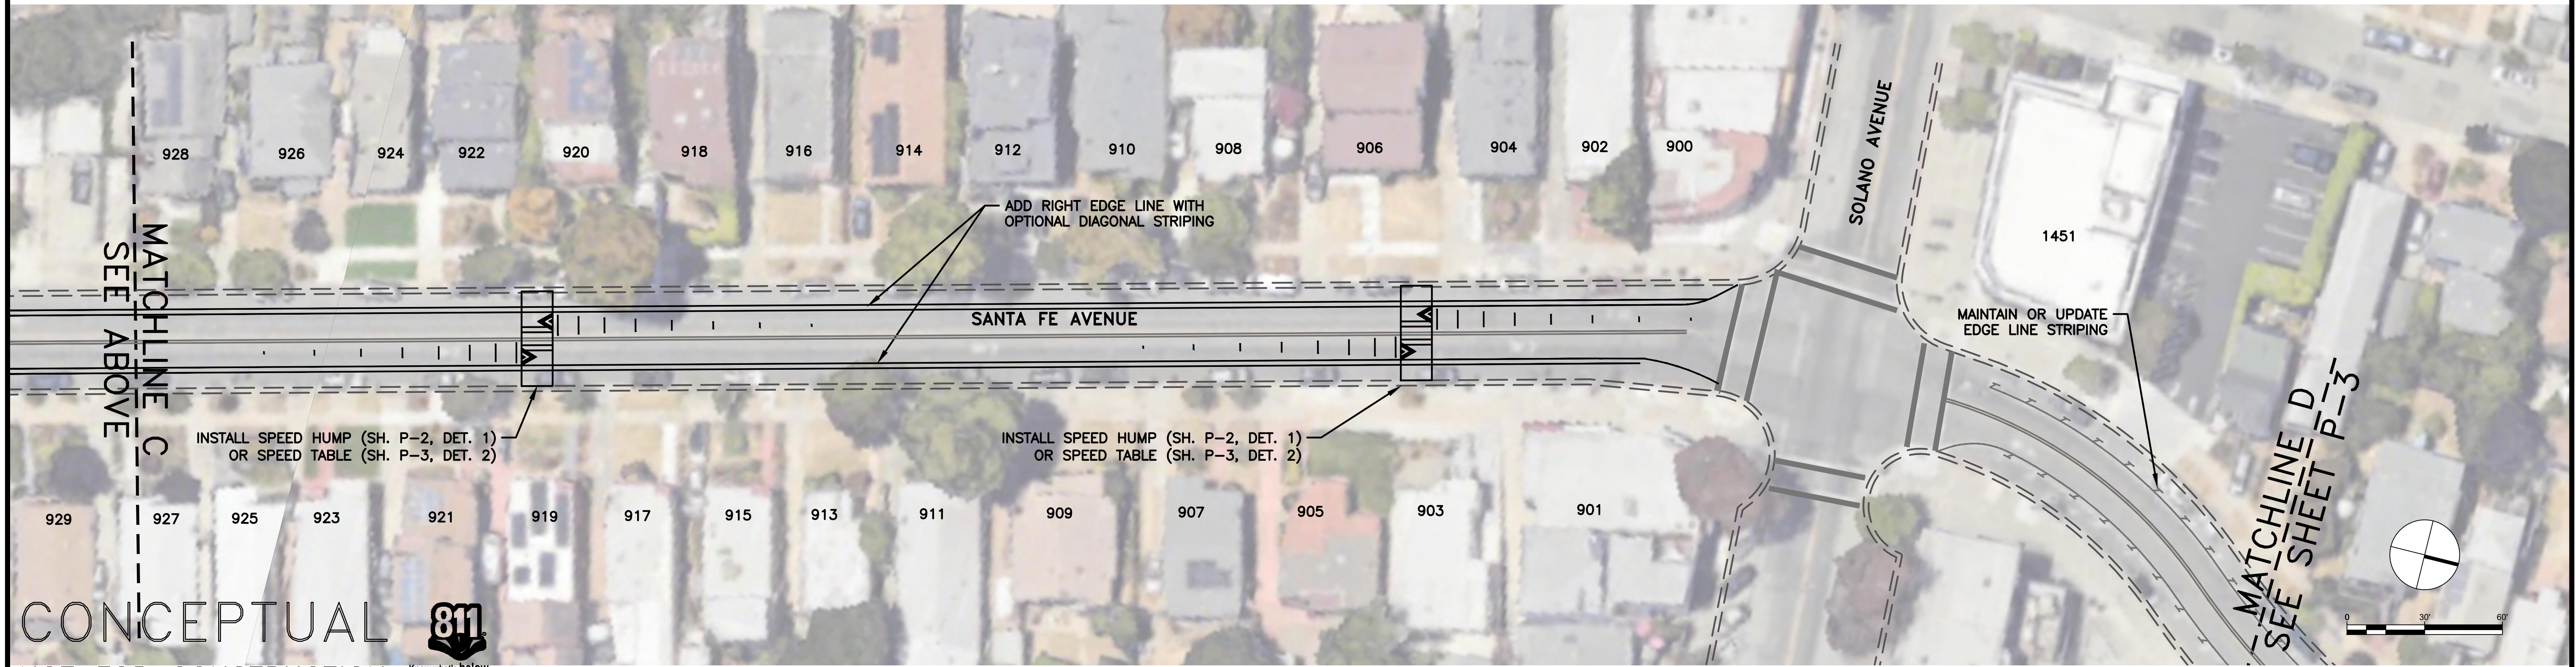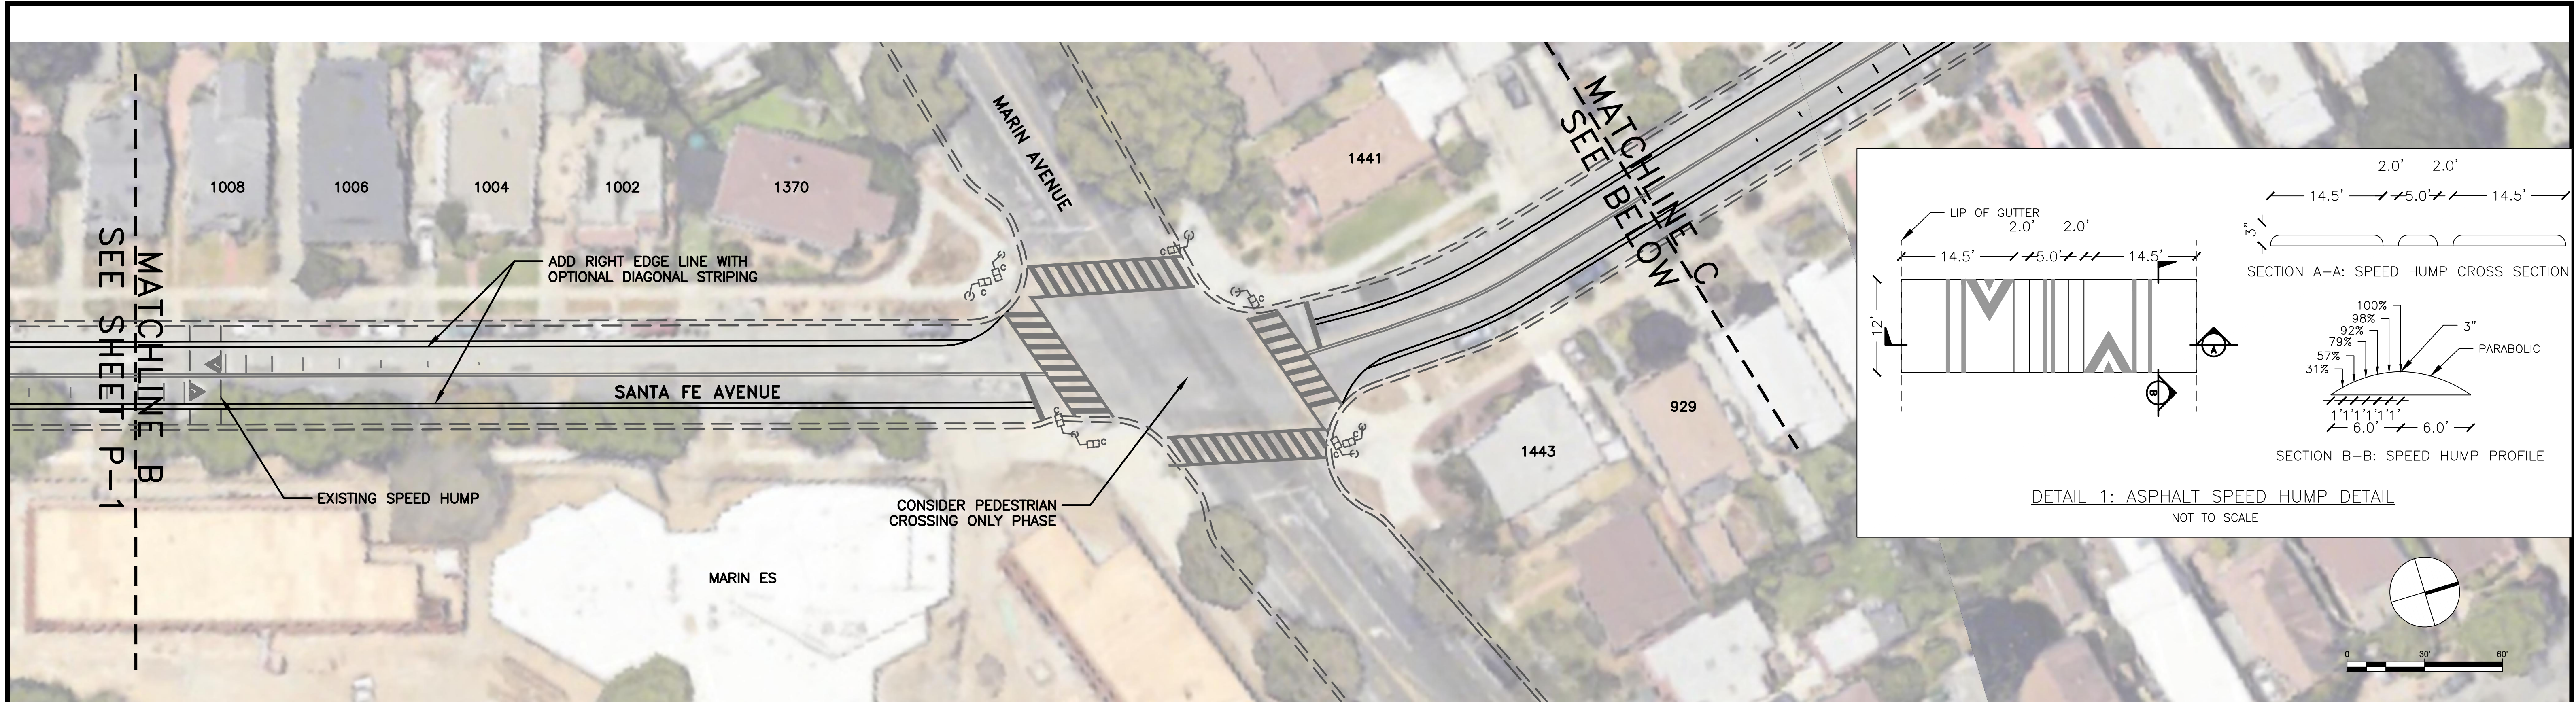

CONCEPTUAL
NOT FOR CONSTRUCTION





Parametrix

DRAWN: ML CHECKED: AL ADDRESS: 800 Bancroft Way, Ste 203
Berkeley, CA 94710
DESIGNED: ML APPROVED: AL (510) 343-6400

CITY OF ALBANY
SANTA FE TRAFFIC CALMING
SANTA FE AVE NORTH OF MARIN AVE TO SOLANO AVE

REVISIONS		DATE	SCALE
NO.	DESCRIPTION	06/21/2024	1" = 30'
		PMX PROJECT NO.	474-8976-001
		DRAWING	P-2
		SHEET NO.	2 OF 4

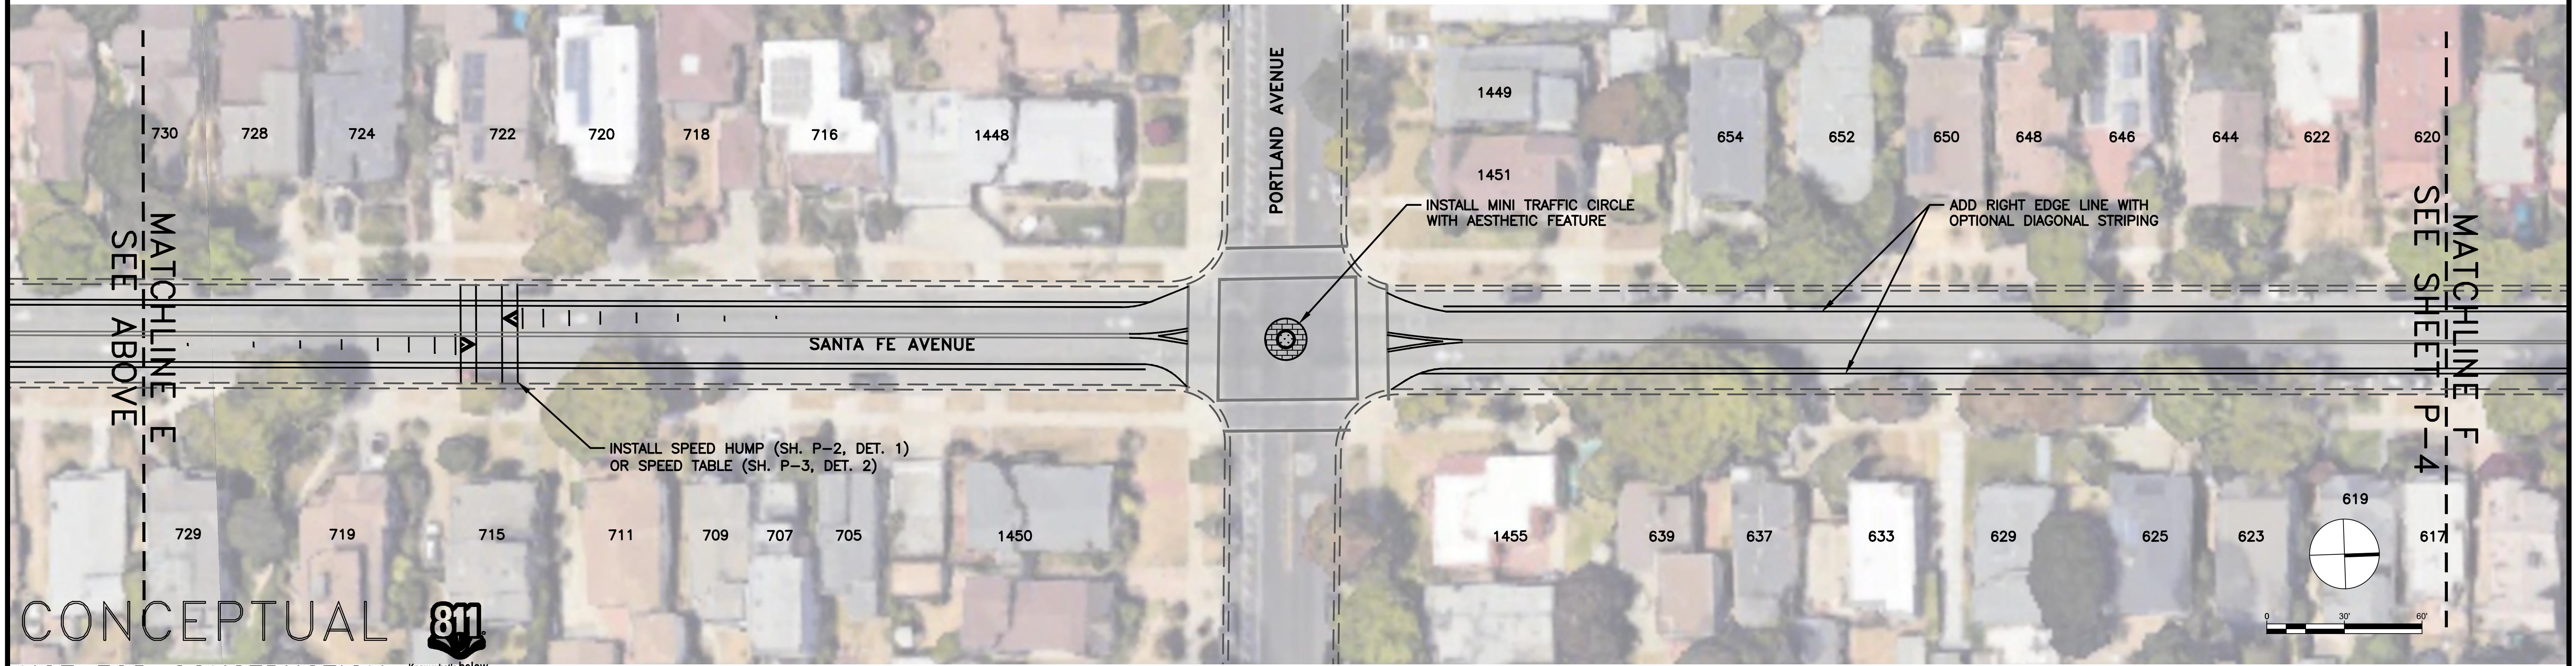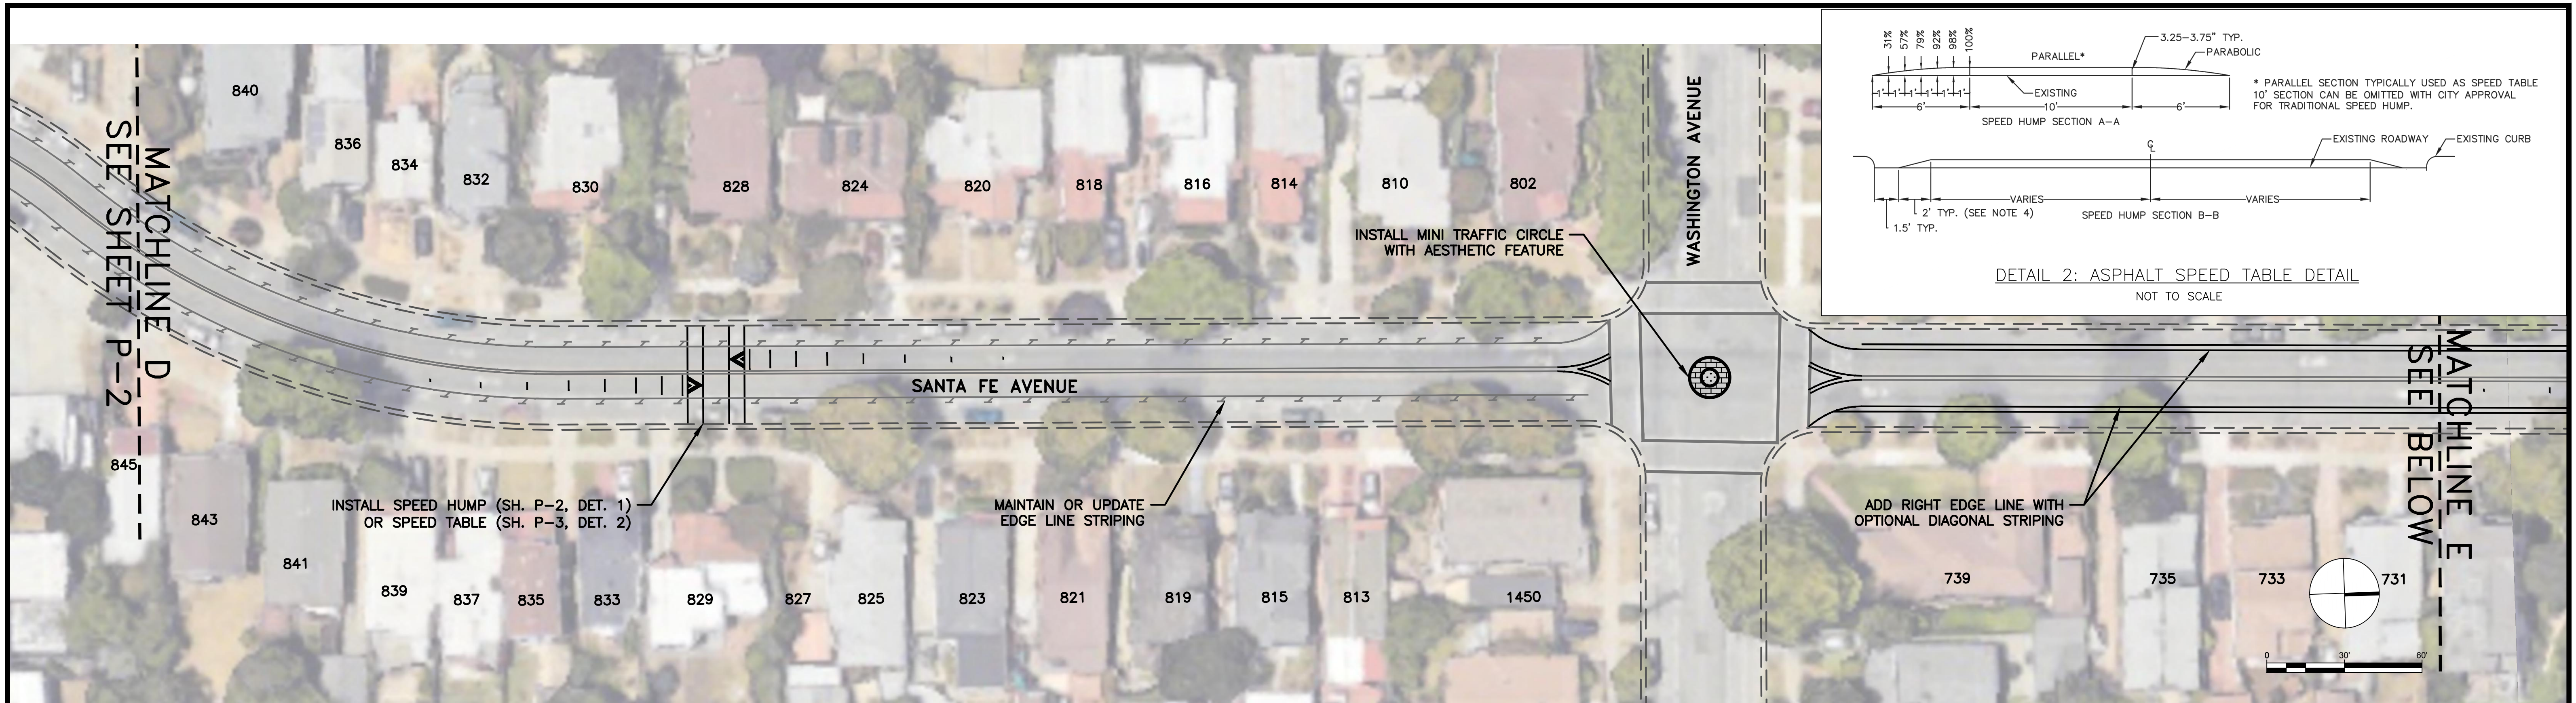

CONCEPTUAL
NOT FOR CONSTRUCTION




Parametrix

DRAWN: ML CHECKED: AL ADDRESS: 800 Bancroft Way, Ste 203 Berkeley, CA 94710 (510) 343-6400

DESIGNED: ML APPROVED: AL

CITY OF ALBANY
SANTA FE TRAFFIC CALMING
SANTA FE AVE NORTH OF SOLANO AVE TO SOUTH OF THOUSAND OAKS BLVD

REVISIONS		DATE	SCALE
NO.	DESCRIPTION	06/21/2024	1" = 30'
		PMX PROJECT NO.	474-8976-001
		DRAWING	P-3
		SHEET NO.	3 OF 4

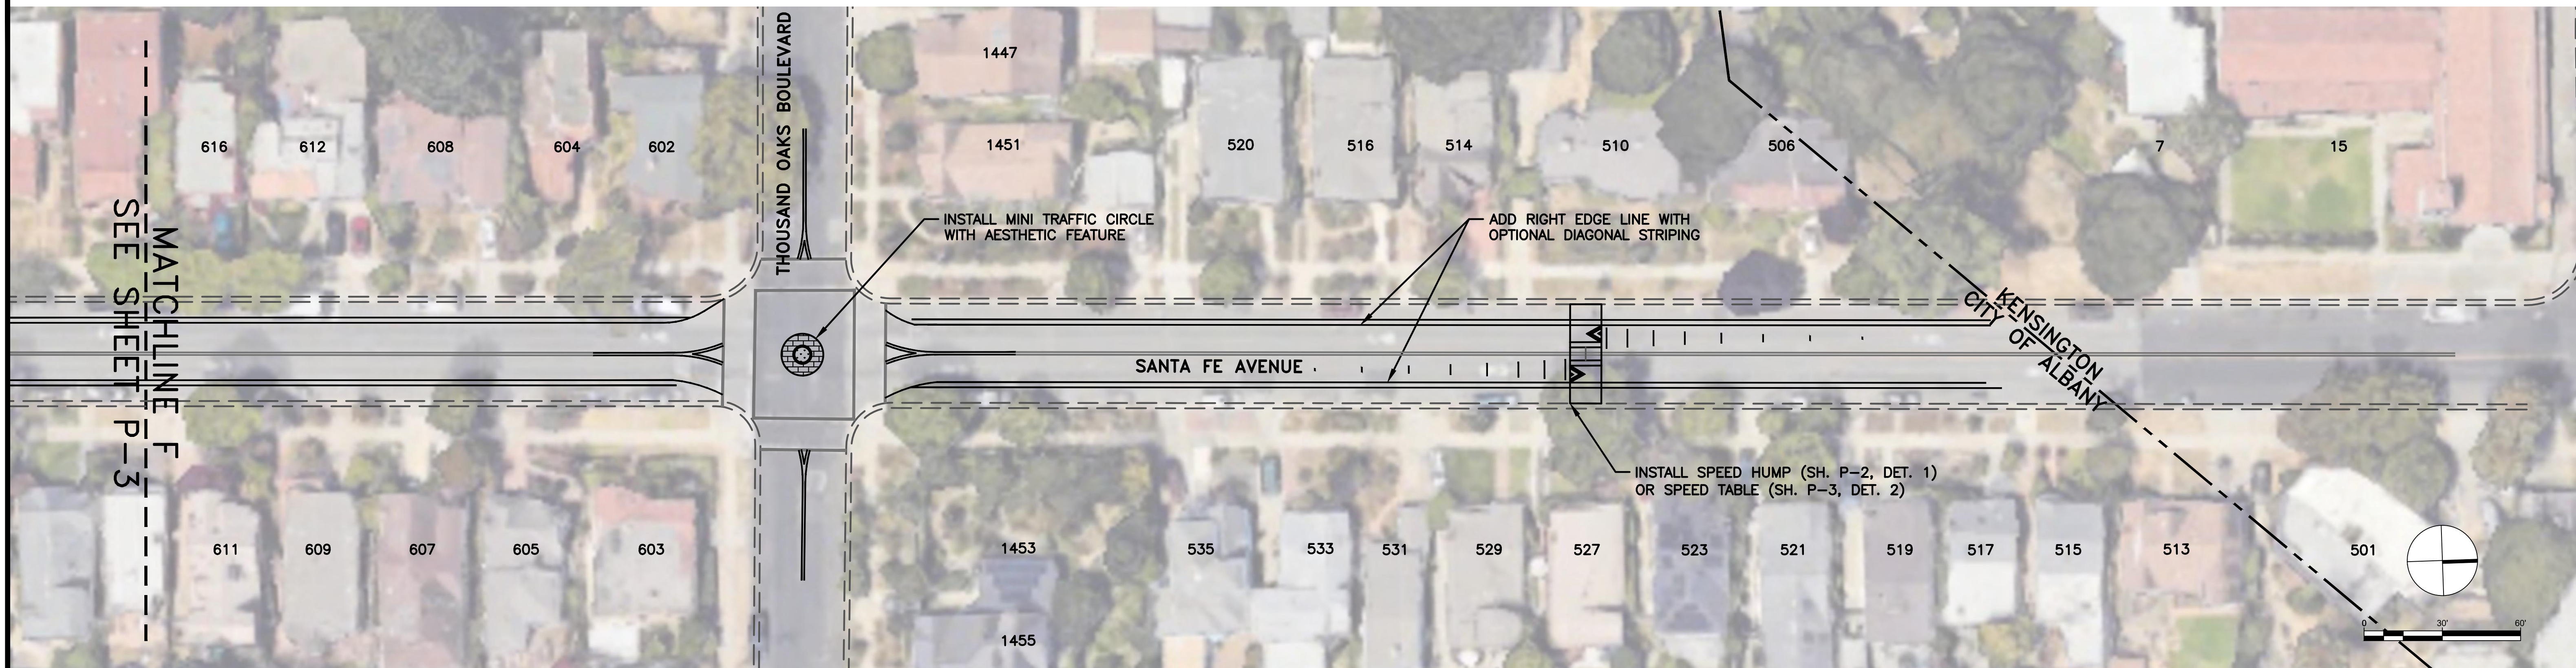

CONCEPTUAL
NOT FOR CONSTRUCTION



Parametrix

DRAWN: ML CHECKED: AL ADDRESS: 800 Bancroft Way, Ste 203
DESIGNED: ML APPROVED: AL Berkeley, CA 94710
(510) 343-6400

CITY OF ALBANY
SANTA FE TRAFFIC CALMING
SANTA FE AVE FROM THOUSAND OAKS BLVD TO CITY LIMIT

REVISIONS		DATE	SCALE
NO.	DESCRIPTION	06/21/2024	AS SHOWN
		PMX PROJECT NO.	474-8976-001
		DRAWING	P-4
		SHEET NO.	4 OF 4